



NOTE: REFER TO SELECTIONS DOCUMENT FOR SPECIFIC TILES NOMINATED.

IMPORTANT: 1200mm HIGH DOUBLE WALL IS AN UPGRADE.

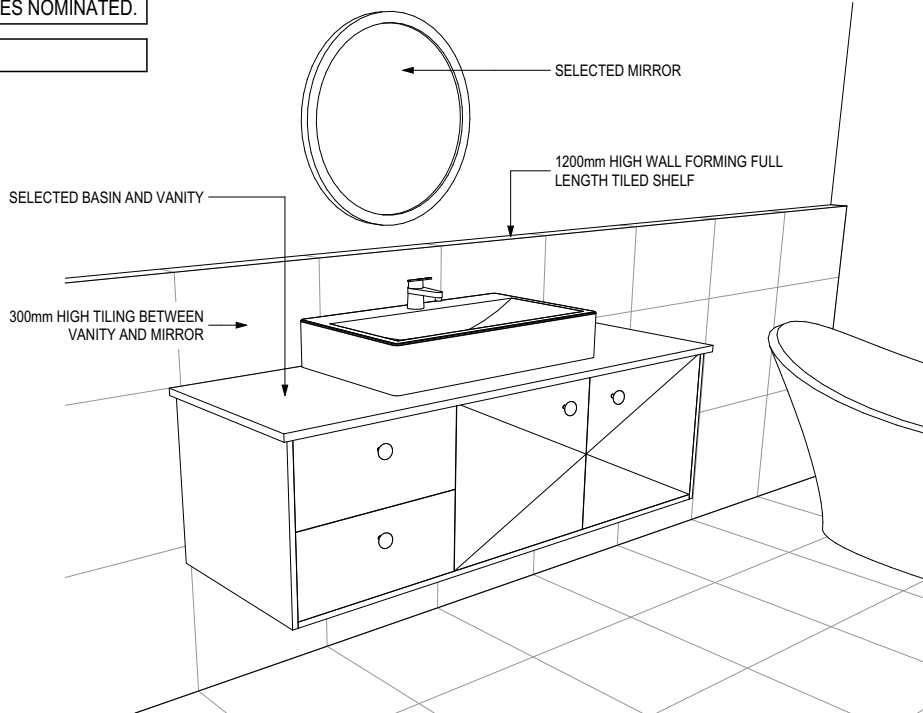

3D VIEW REF

Scale: 1:50

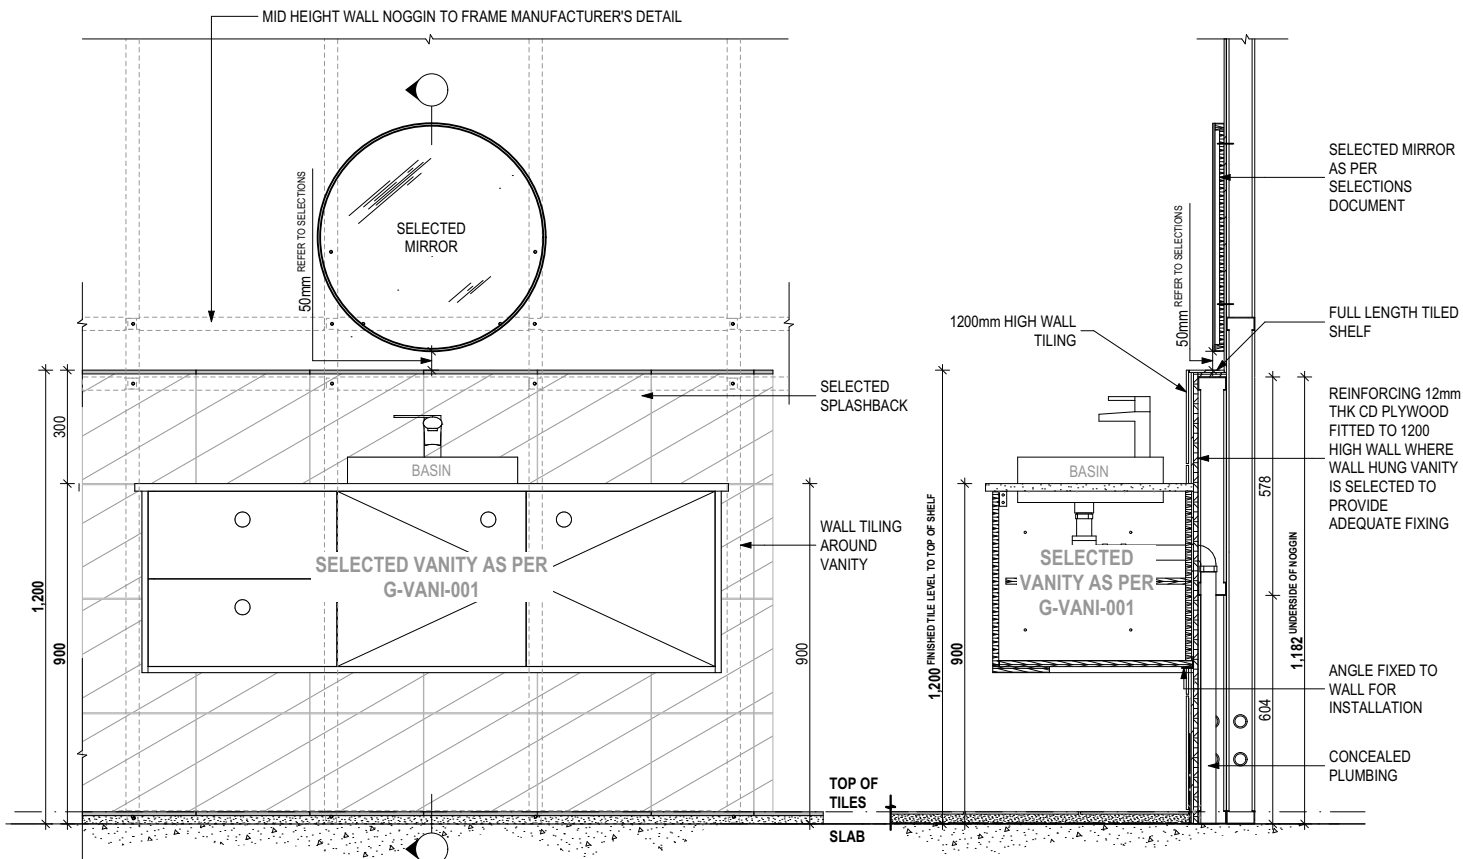

FRONT ELEVATION

SCALE 1:20

SECTION

SCALE 1:20

NOTE: CONSULT SELECTIONS DOCUMENTS FOR FINISHES AND PROJECT SPECIFIC SELECTIONS. TILES ARE SHOWN FOR EXAMPLE ONLY AND ARE NOT INTENDED TO BE AN ACCURATE REPRESENTATION.



mjhgroup

www.mjhgroup.net.au - ©

DO NOT SCALE DRAWINGS. USE FIGURED DIMENSIONS ONLY. CHECK & VERIFY DIMENSIONS & LEVELS PRIOR TO THE COMMENCEMENT OF ANY WORK. ALL DISCREPANCIES TO BE REPORTED TO THE DRAFTING OFFICE.

	DRAWING	DATE
1	STANDARD DETAIL	2017.11.22
2	MIRROR POSITIONING AS PER SELECTIONS	2022.04.11

SERIES:
WET AREAS (G-WETA)

DESCRIPTION:
PAGE 1 - 1200mm HIGH DOUBLE WALL TO WET AREA UPGRADE

DETAIL CODE: G-WETA-WALL01	SCALE: 1:50, 1:20	PAGE No: 1 of 1
--------------------------------------	-----------------------------	---------------------------