

IMPORTANT: SHAMPOO RECESS **MUST NOT POND WATER**, BASE MUST INCLUDE A **MINIMUM 2mm FALL** TO FRONT EDGE FOR WATER RUNOFF (BY TILER).

IMPORTANT: REFER TO PAGE 2 FOR INSTALLATION HEIGHTS

IMPORTANT: ALL SHAMPOO RECESSES ARE UPGRADES

TABLE 1 - FRAME STUD OPENING SIZES		
FRAME SIZES (REFER TO INDIVIDUAL DETAILS)		
SHAMPOO RECESS SIZE	WIDTH	HEIGHT
"SMALL" 470 x 380mm	548mm	446mm
"MEDIUM" 800 x 380mm	878mm	446mm
"LARGE" 1500 x 380mm	1578mm	446mm

REFER TO PAGE 2 FOR INSTALLATION HEIGHTS


IMPORTANT: 800 x 380mm SHAMPOO RECESS OPTION IS ONLY AVAILABLE IN SHOWER WIDTHS **1000mm OR GREATER**.

IMPORTANT: 1500 x 380mm SHAMPOO RECESS OPTION IS ONLY AVAILABLE IN SHOWER WIDTHS **1700mm OR GREATER**.

NOTE: ASSEMBLY BY McDONALD JONES HOMES, ALL ELEMENTS TO BE CUT AND ASSEMBLED OFF-SITE WITH DELIVERY TO SITE ONLY WHEN NEEDED.

IMPORTANT: BOX FRAME TO BE CENTRED IN THE SHOWER IN DOUBLE THICKNESS INTERNAL WALL OR STANDARD EXTERNAL CAVITY WALL.

NOTE: DIMENSIONS NOMINATED IN DETAIL DO NOT REFLECT THE FINISHED OPENING SIZE, SUBJECT TO CLIENT SELECTED TILES OPENING SIZE WILL VARY.

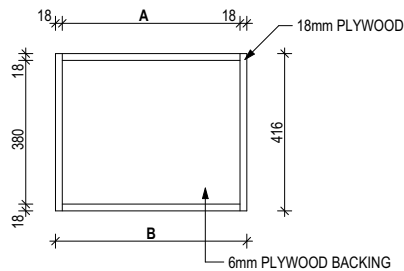


ELEVATION

Scale: 1:20

TABLE 2 - SHAMPOO RECESS SIZES		
PLYWOOD BOX LENGTHS		
SHAMPOO RECESS SIZE	A	B
"SMALL" 470 x 380mm	470mm	506mm
"MEDIUM" 800 x 380mm	800mm	836mm
"LARGE" 1500 x 380mm	1500mm	1536mm



IMPORTANT: WHEN SHAMPOO RECESS IS SELECTED OVER BATH, **TILING IS TO BE INCREASED IN HEIGHT TO THE NEXT FULL TILE ABOVE SHAMPOO RECESS.**

IMPORTANT: NO STUDS ARE TO BE LOCATED WITHIN CENTRE LOCATION SHAMPOO RECESS REGARDLES OF LOCATION (SHOWER OR BATH).

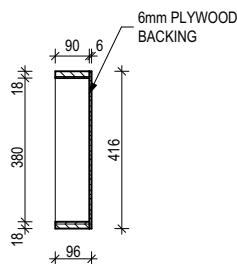

SECTION

Scale: 1:20

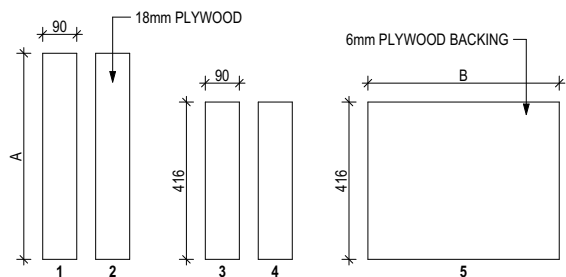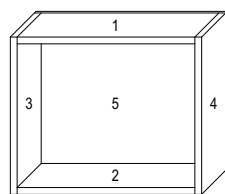

PLYWOOD CUTOUT BOX CUTOUT REQUIREMENT

Scale: 1:20



www.mjhgroup.net.au - ©

DO NOT SCALE DRAWINGS, USE FIGURED DIMENSIONS ONLY.
CHECK & VERIFY DIMENSIONS & LEVELS PRIOR TO THE COMMENCEMENT OF ANY WORK.
ALL DISCREPANCIES TO BE REPORTED TO THE DRAFTING OFFICE.

	DRAWING	DATE
2	PAGE 3 ADDED WITH UNDER 400 WINDOW	2017.09.21
3	305 HIGH RECESSES REMOVED	2019.02.08
4	NOTES REVISED	2019.03.12
5	PAGE 2 ALONGSIDE BATH HEIGHT AMENDED	2021.03.12
6	100MM SIDE CLEARANCE MINIMUM	2021.04.07


SERIES:
WET AREAS (G-WETA)

DESCRIPTION:
PAGE 1 - SHAMPOO RECESSES - PLYWOOD BOX SIZES

DETAIL CODE:
G-WETA-TILE01


SCALE:
1:20

PAGE No:
1 of 3

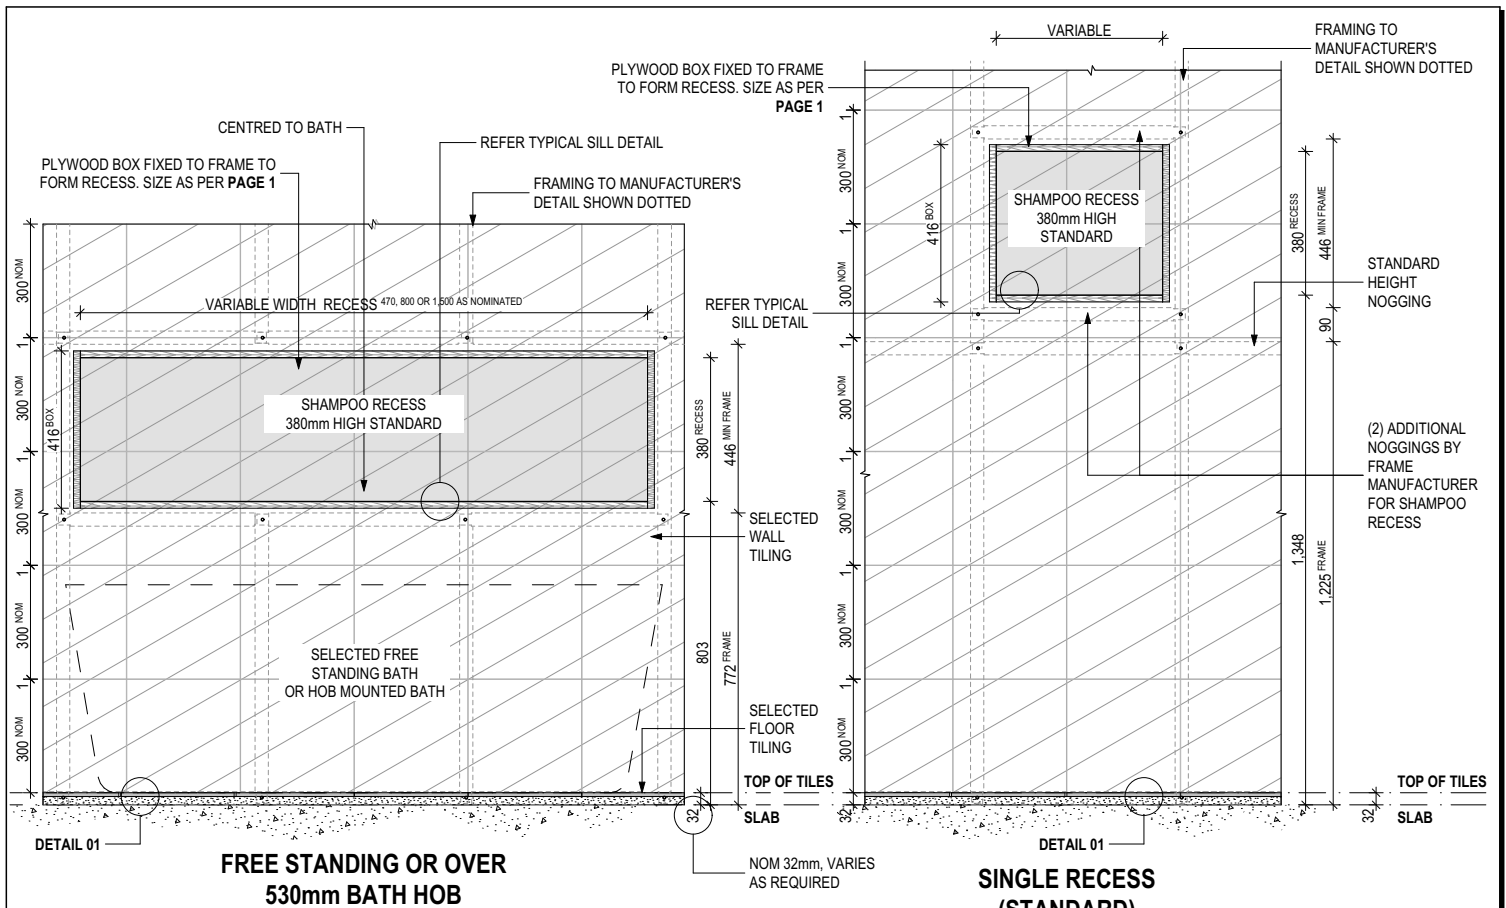


**FREE STANDING OR OVER
530mm BATH HOB**


**SINGLE RECESS
(STANDARD)**

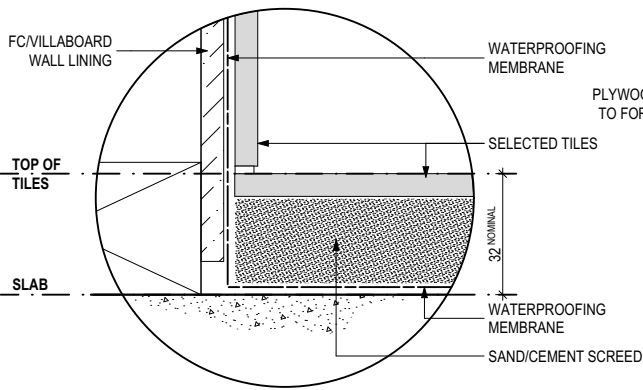

**DETAIL 01
Scale: 1:2**

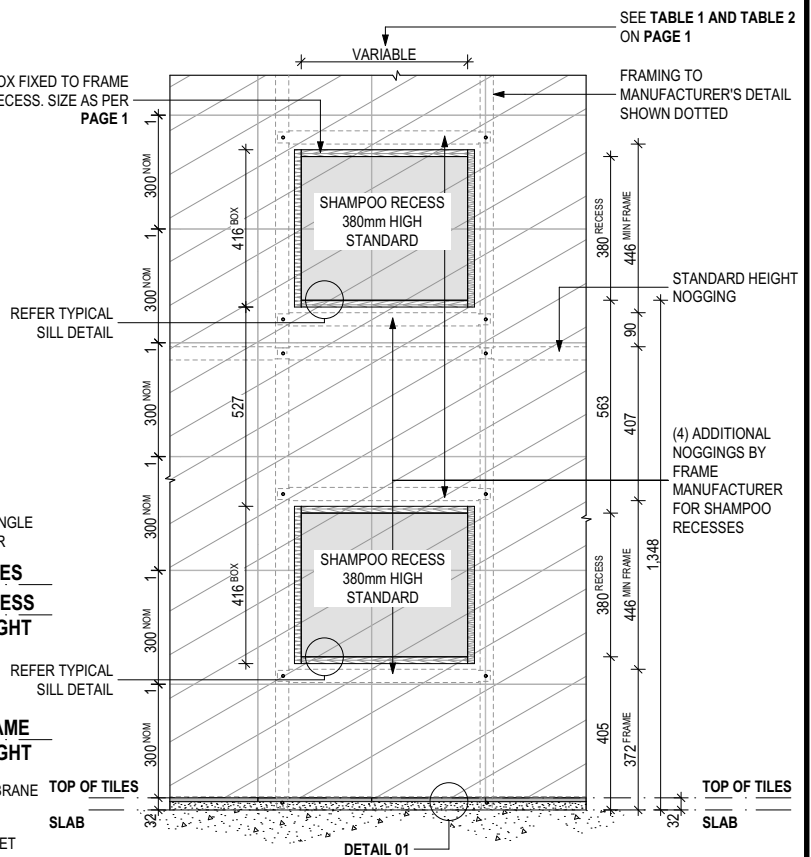

DOUBLE RECESS

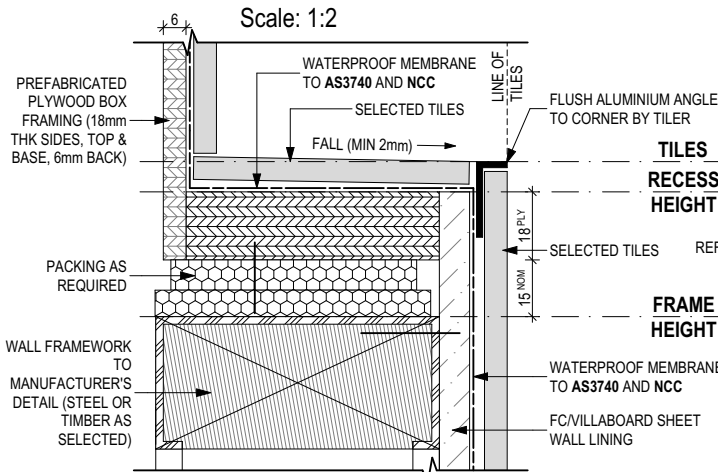

TYPICAL SHAMPOO RECESS SILL DETAIL

Scale: 1:2

DO NOT SCALE DRAWINGS. USE FIGURED DIMENSIONS ONLY.
CHECK & VERIFY DIMENSIONS & LEVELS PRIOR TO THE COMMENCEMENT OF ANY WORK.
ALL DISCREPANCIES TO BE REPORTED TO THE DRAFTING OFFICE.

	DRAWING	DATE
1	STANDARD DETAIL	2017.09.12
2	PAGE 3 ADDED WITH UNDER 400 WINDOW	2017.09.21
3	305 HIGH RECESSES REMOVED	2019.02.08
4	PAGE 2 ALONGSIDE BATH HEIGHT AMENDED	2021.03.12

SERIES:
WET AREAS (G-WETA)

DESCRIPTION:
PAGE 2 - SHAMPOO RECESSES - WET AREA TILING HEIGHTS

DETAIL CODE:
G-WETA-TILE01


SCALE:
1:20, 1:2

PAGE No:
2 of 3



mjhgroup

www.mjhgroup.net.au - ©

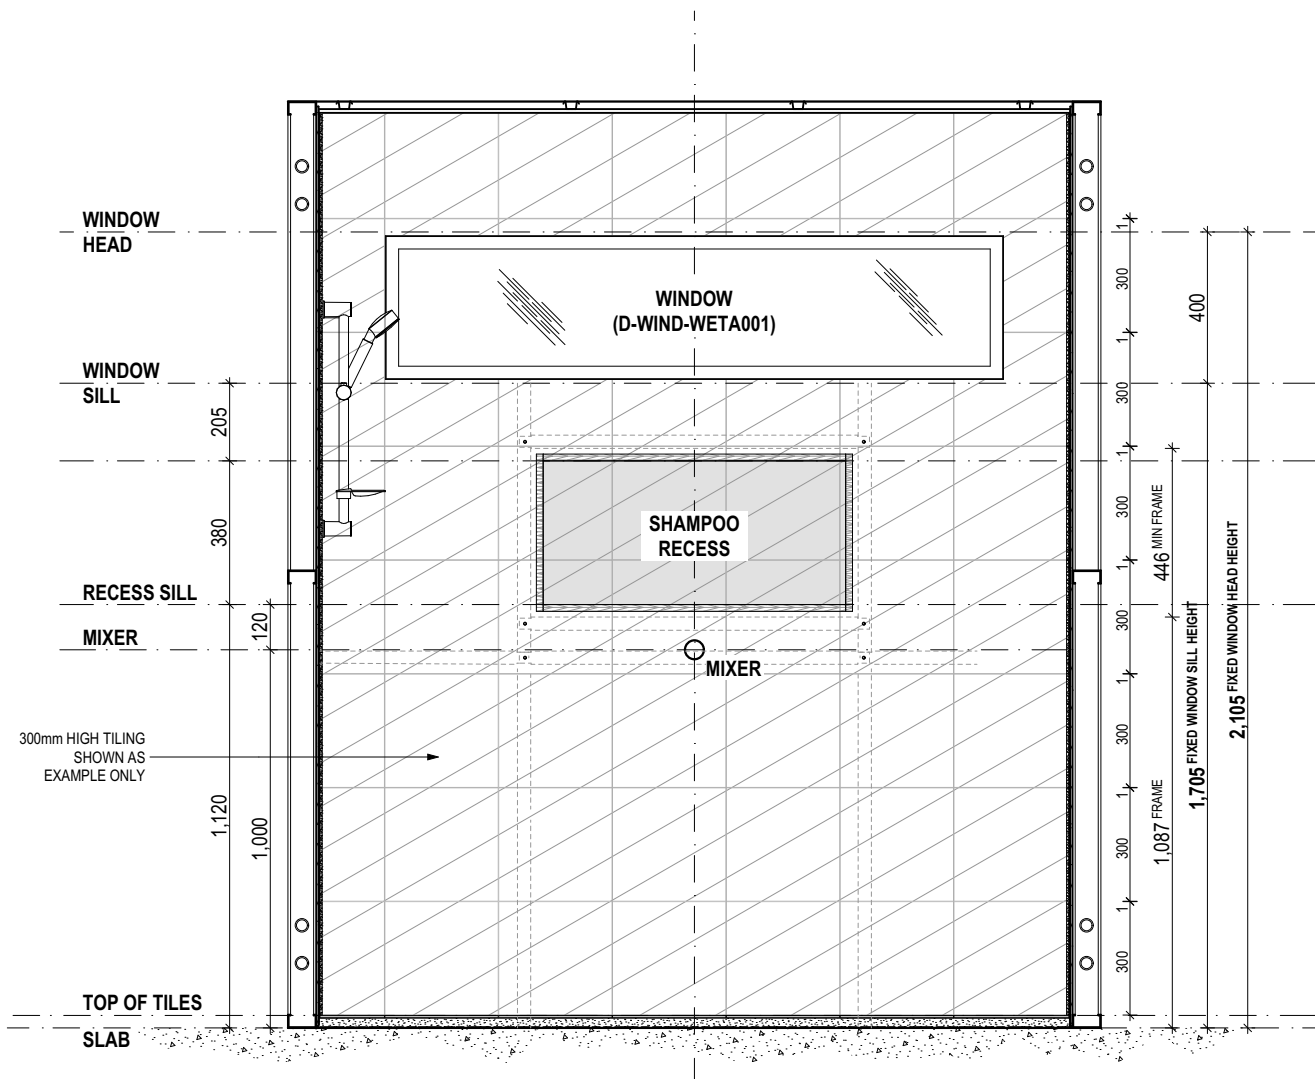

SINGLE RECESS UNDER 400 HIGH WINDOW



mjhgroup

www.mjhgroup.net.au - ©

DO NOT SCALE DRAWINGS. USE FIGURED DIMENSIONS ONLY.
CHECK & VERIFY DIMENSIONS & LEVELS PRIOR TO THE COMMENCEMENT OF ANY WORK.
ALL DISCREPANCIES TO BE REPORTED TO THE DRAFTING OFFICE.

	DRAWING	DATE
1	STANDARD DETAIL	2017.09.12
2	PAGE 3 ADDED WITH UNDER 400 WINDOW	2017.09.21
3	305 HIGH RECESSES REMOVED	2019.02.08
4	PAGE 2 ALONGSIDE BATH HEIGHT AMENDED	2021.03.12

SERIES:
WET AREAS (G-WETA)

DESCRIPTION:
PAGE 3 - SHAMPOO RECESSES - WETA AREA TILING HEIGHTS UNDER 400 HIGH WINDOW

DETAIL CODE:
G-WETA-TILE01

SCALE:
1:20

PAGE No:
3 of 3