

APPLIES TO:



**NXT**  
Building Group

DRAWING	DATE
1 STANDARD DETAIL	2023.04.21
2	

DESCRIPTION:  
BATH HOB WITH TUB SUPPORT FRAME - HOB MOUNTED SPOUT - SECTION & ELEVATION


SERIES:  
W-WETA (WET AREAS)

SHEET NO.:  
1 of 3


SCALE:  
1:10, 1:20

CODE:  
W-WETA-BATH01

© 2023. DO NOT SCALE DRAWINGS. USE FIGURED DIMENSIONS ONLY. ALL DISCREPANCIES TO BE REPORTED TO THE DRAFTING OFFICE.

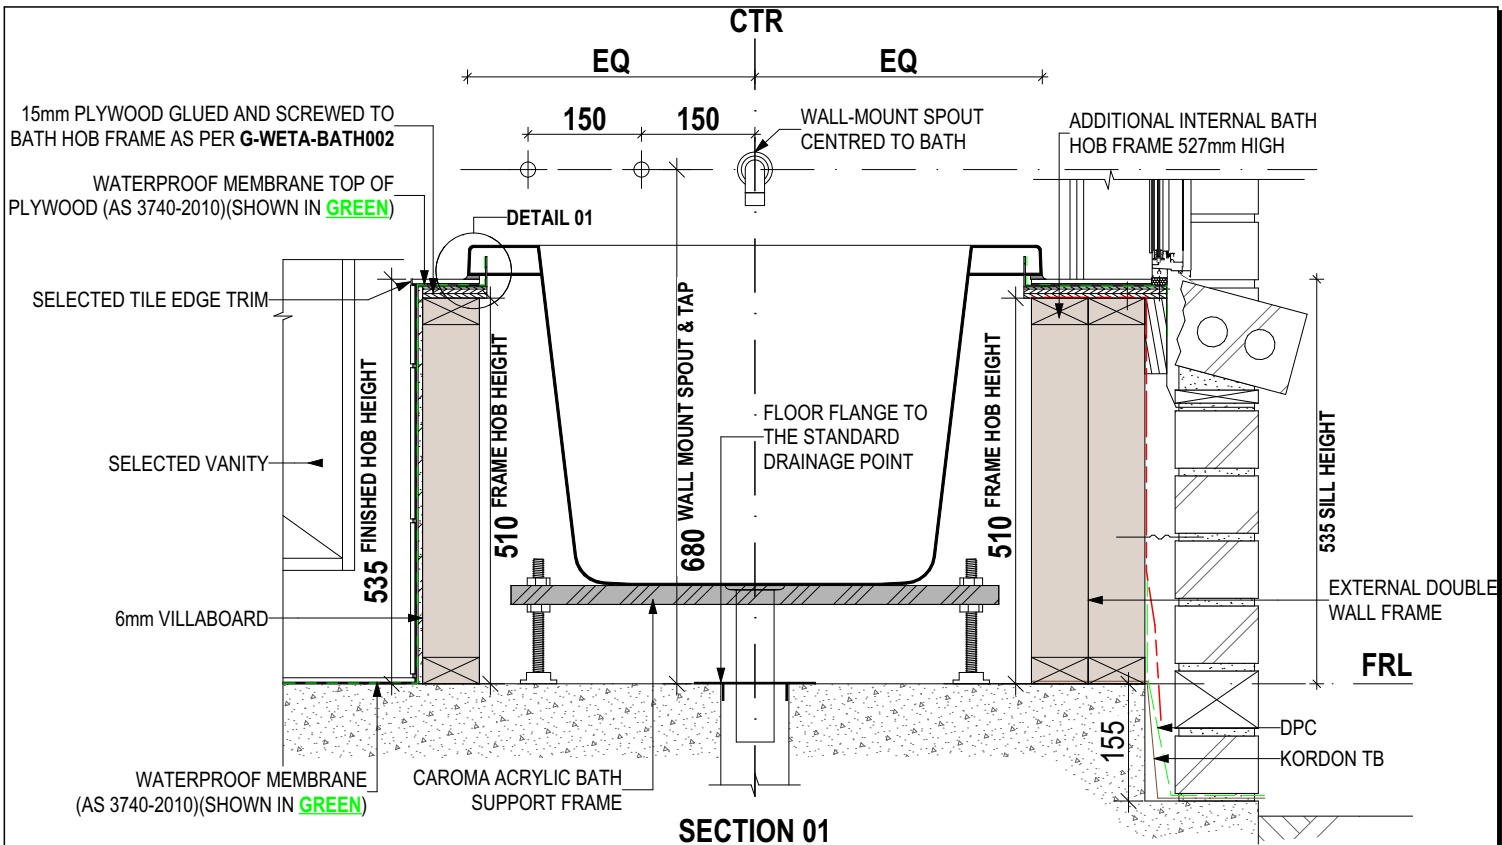

**SECTION 01**  
SCALE: 1:10

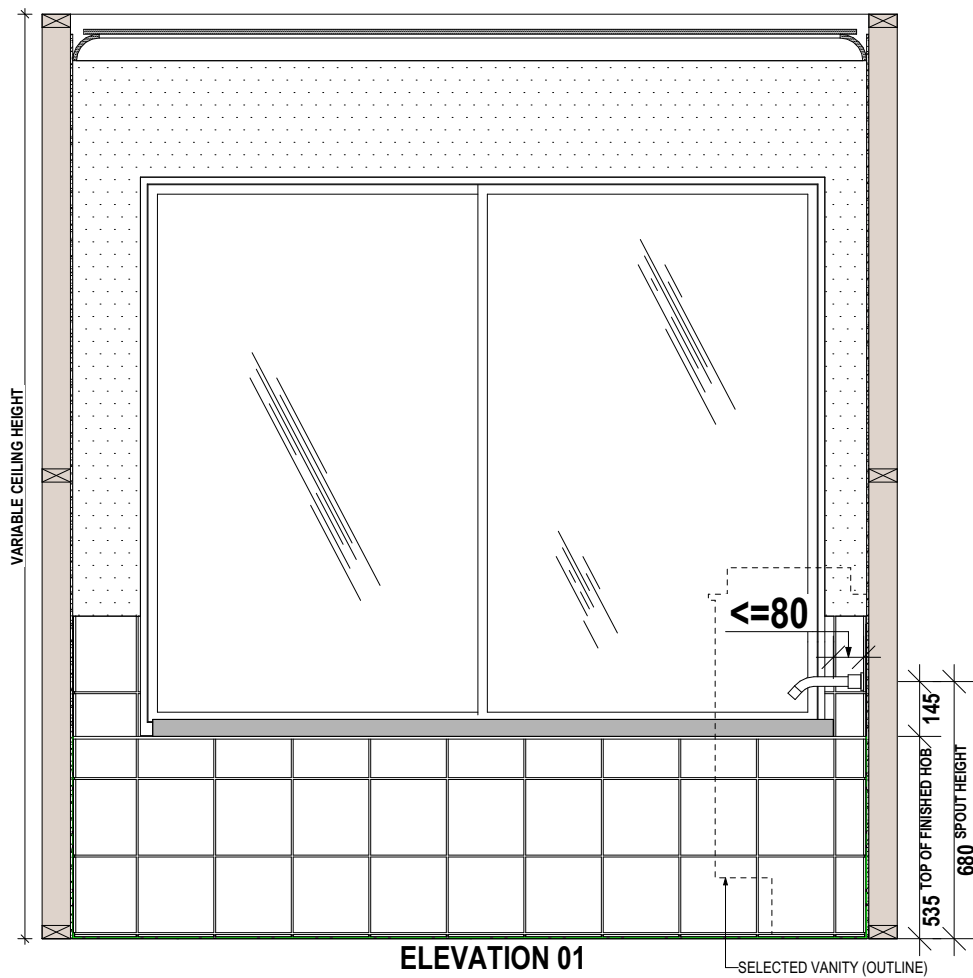


**ELEVATION 01**  
(WALL MOUNTED SPOUT)  
SCALE: 1:20

APPLIES TO:



	DRAWING	DATE	DESCRIPTION: BATH HOB WITH TUB SUPPORT FRAME - WALL MOUNTED SPOUT - SECTION & ELEVATION	SHEET NO.: 2 of 3
	1 STANDARD DETAIL	2023.04.21		
			SERIES: W-WETA (WET AREAS)	CODE: W-WETA-BATH01

© 2023. DO NOT SCALE DRAWINGS. USE FIGURED DIMENSIONS ONLY. ALL DISCREPANCIES TO BE REPORTED TO THE DRAFTING OFFICE.

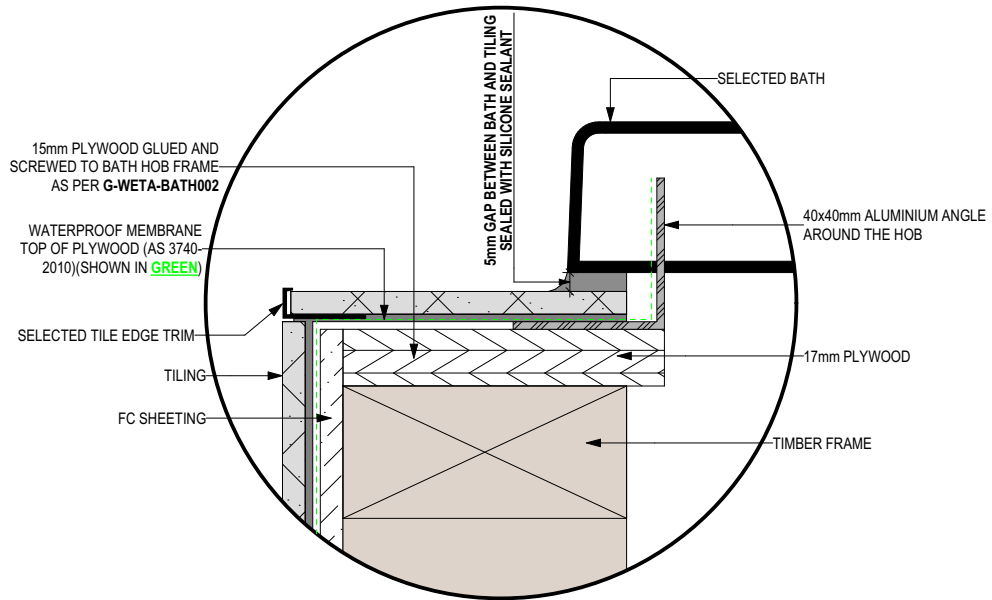

**DETAIL 01**  
SCALE: 1:2

APPLIES TO:



DRAWING	DATE
1 STANDARD DETAIL	2023.04.21
2	

DESCRIPTION:	SHEET NO.:
BATH HOB WITH TUB SUPPORT FRAME - DETAIL 01	3 of 3
	SCALE:
	1:2

© 2023. DO NOT SCALE DRAWINGS. USE FIGURED DIMENSIONS ONLY. ALL DISCREPANCIES TO BE REPORTED TO THE DRAFTING OFFICE.

SERIES:	CODE:
W-WETA (WET AREAS)	W-WETA-BATH01